



VARAHEE INFRA PROPERTIES LLP



**VILLA'S STARTS
@ 30 LAKHS
ONWARDS***

VARAHEE ROYAL TOWNSHIP

Make Your Dream Home a Reality with Our
Exclusive Premium Plots, Enjoy unparalleled
luxury in a prime location



**SITE WITH ESSENTIAL
APPROVALS AND PREMIUM
AMENITIES ARE NOW
AVAILABLE..**



CONTACT US:



98806 68319



viproperties.co.in




info@viproperties.co.in



VARAHEE INFRA PROPERTIES LLP



MASTER LAYOUT PLAN

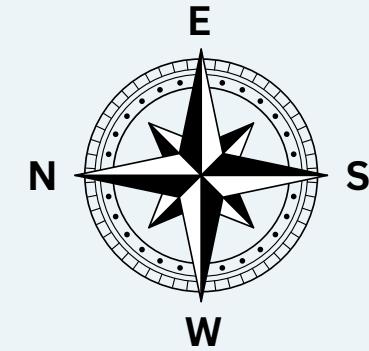

**DOODANALLURAHALLI
VILLAGE, HOSKOTE,
BENGALURU**

LOCATION ADVANTAGES




AMENITIES



- 30-Minutes Drive to KIA via STRR
- 5-Minutes drive to Chennai Express Way via STRR
- Proposed 18500 Acres Nandagudi Township
- Nearby Proposed Phase 2 Metro Station
- Nearby Proposed Chennai & Mysore Bullet Train Station
- Near to 5 Industrial Areas
- Nearby Multiple Universities/ Medical College/Int.Schools
- Nearby Multiple Malls
- Nearby Multiple Resorts & Vacation Spots
- Nearby Proposed Satellite Bus Station
- Proposed Golf & Race Course Between Hoskote & Vijayapura

LOCATION MAP (Not to scale)

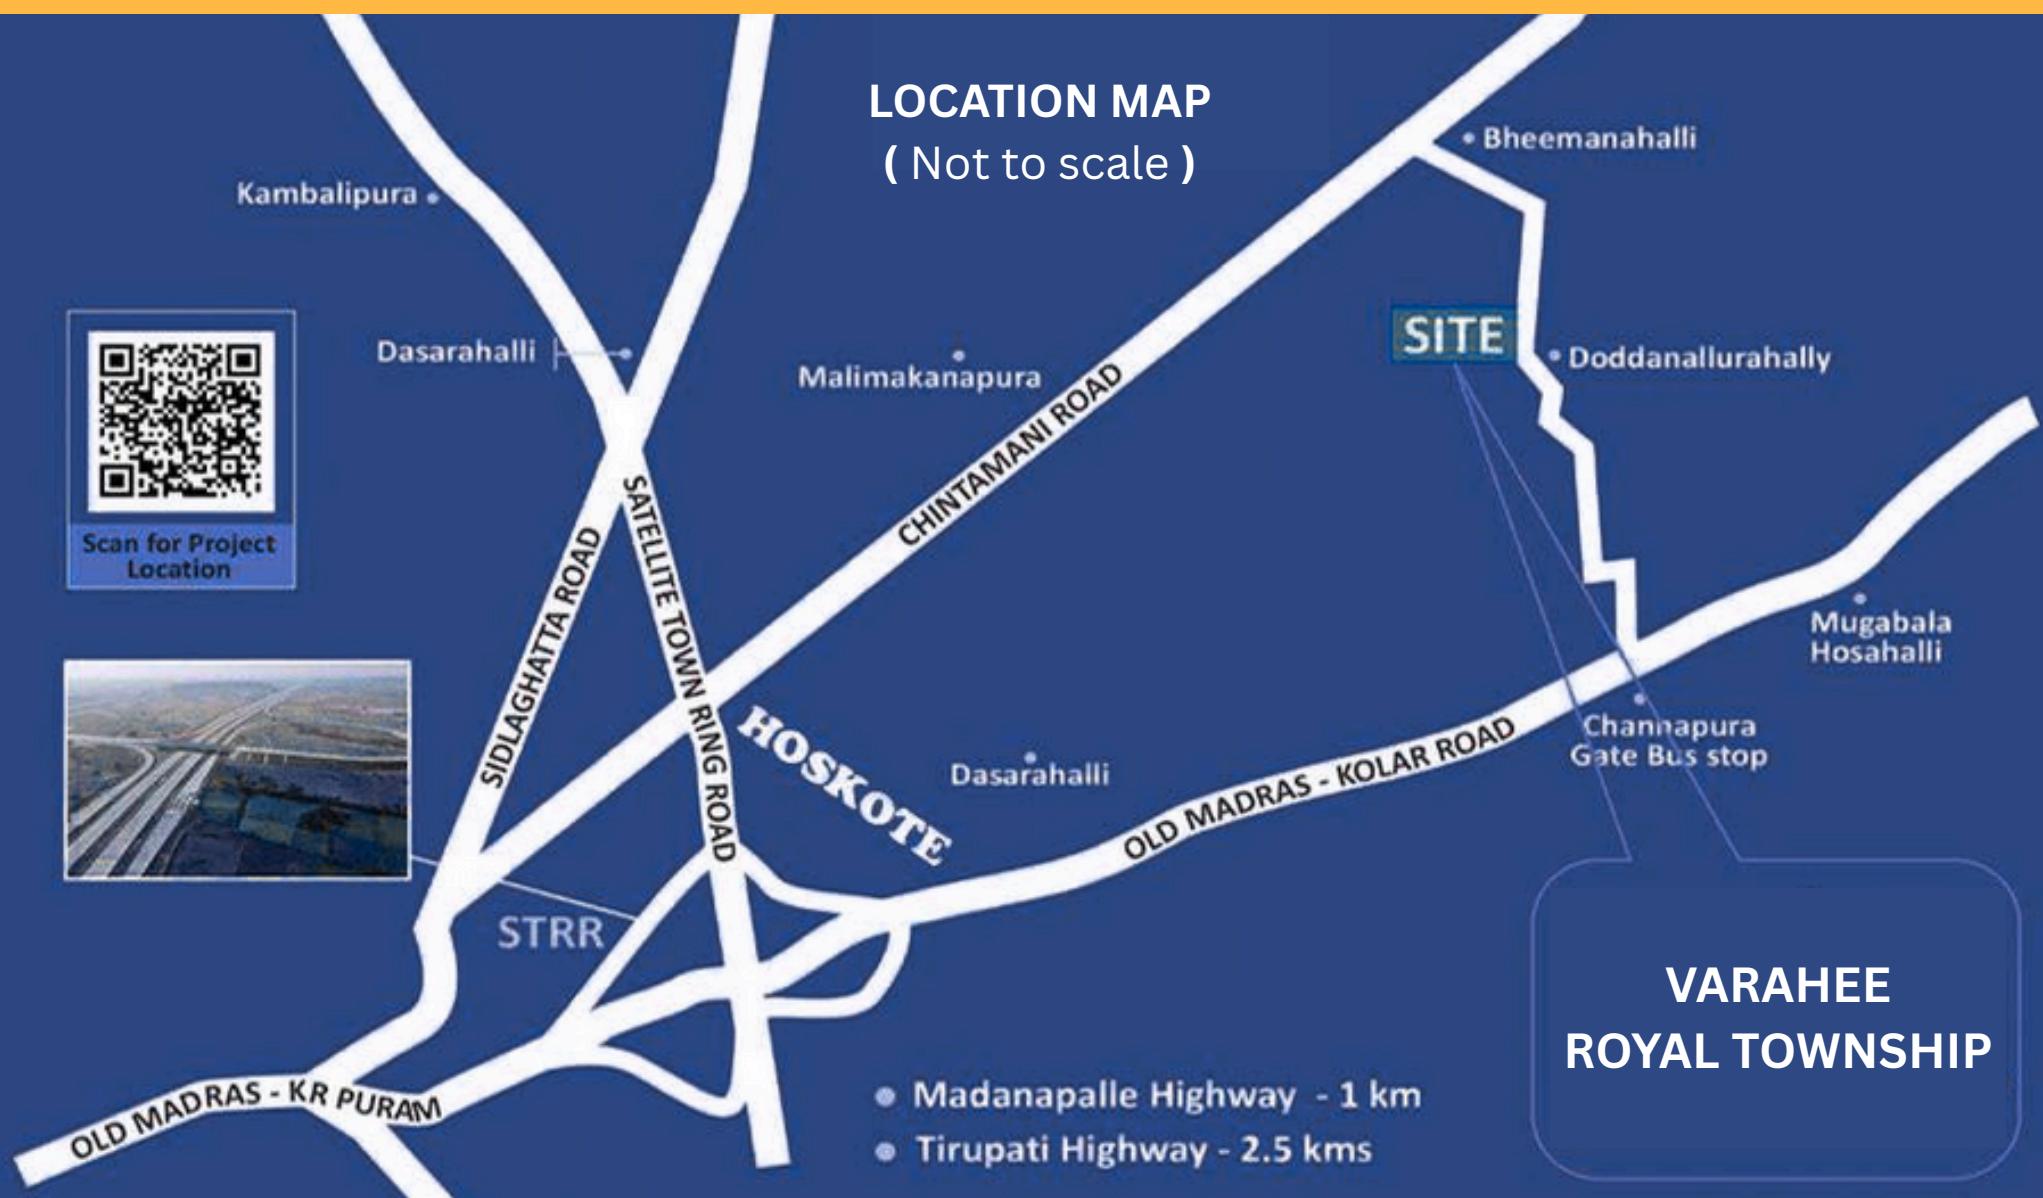

CONTACT US:



98806 68319



viproPERTIES.co.in



info@viproPERTIES.co.in